


WW Overview

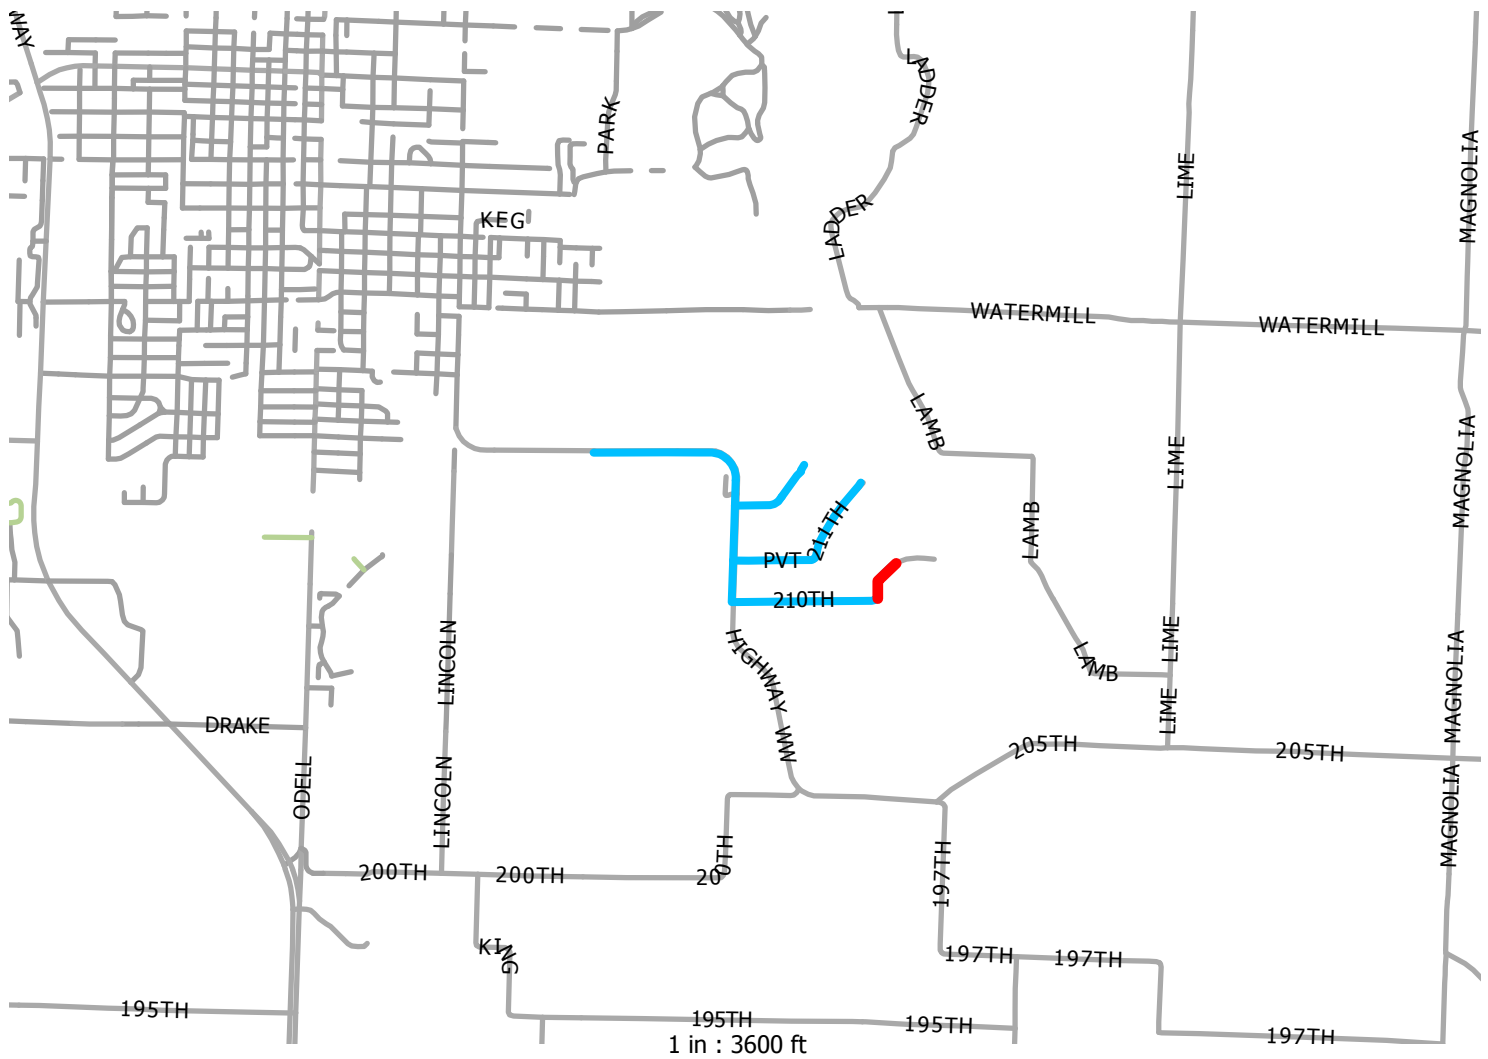

Potential easement restrictions: 1 section shown in red. Approx 850' total.

Highway permits: Highway WW

Pedestals: 17

Pull Boxes: 5

Approx. Footage: 13,700'